

STORRS CENTER  
INTERMODAL CENTER  
& TRANSIT PATHWAYS  
MANSFIELD, CT

CLIENT:  
TOWN OF MANSFIELD  
4 SOUTH EAGLEVILLE ROAD  
STORRS, CT 06268  
860-429-3332

IN ASSOCIATION WITH:  
MANSFIELD DOWNTOWN PARTNERSHIP  
1244 STORRS ROAD  
MANSFIELD, CT 06268  
860-429-2740

-AND-  
STORRS ALLIANCE (LELAND ALLIANCE)  
233 ROUTE 17  
TUXEDO PARK, NY 10987  
845-351-2900

PROJECT TEAM:

SIGNAGE  
ALEXANDER ISLEY, INC  
9 BROOKSIDE PLACE  
REDDING, CT 06896  
203-544-9692

ITS/TRANSIT:  
BETA GROUP, INC.  
750 OLD MAIN STREET  
ROCKY HILL, CT 06067  
860-513-1503

MECH/ELECT/PLUMB  
ARCHITECTURAL ENGINEERS  
77 SUMMERS STREET #500  
BOSTON, MA 02110  
617-542-0810

STRUCTURAL  
DIVERSIFIED TECHNOLOGIES  
2321 WHITNEY AVENUE #201  
HAMDEN, CT 06518  
203-239-4200

CIVIL/SITE/LANDSCAPE:  
BL COMPANIES  
355 RESEARCH PARKWAY  
MERIDEN, CT 06450  
203-6330-1406

EXECUTIVE ARCHITECT/PLANNER:

GREGG WIES & GARDNER ARCHITECTS  
A LIMITED LIABILITY COMPANY  
151 EAST STREET NEW HAVEN, CT 06511  
T: 203-248-3067 F: 203-468-8662  
www.GWArchitects.com

These drawings and specifications are instruments of professional services and shall remain the property of the architect. These documents cannot be used in whole or in part for any other parties other than as properly authorized by contract without the specific written authorization of Gregg Wies & Gardner Architects LLC

© 2008 Gregg Wies & Gardner Architects LLC

JOB NUMBER: 1014 SHEET OF

DRAWN BY: FR

CHECKED BY: SEG

DATE OF ORIGINAL: 19 APRIL 2011


PHASE:

REVISED:

SCALE: AS NOTED

INTERMODAL CENTER  
SOUTH ELEVATION

A-3

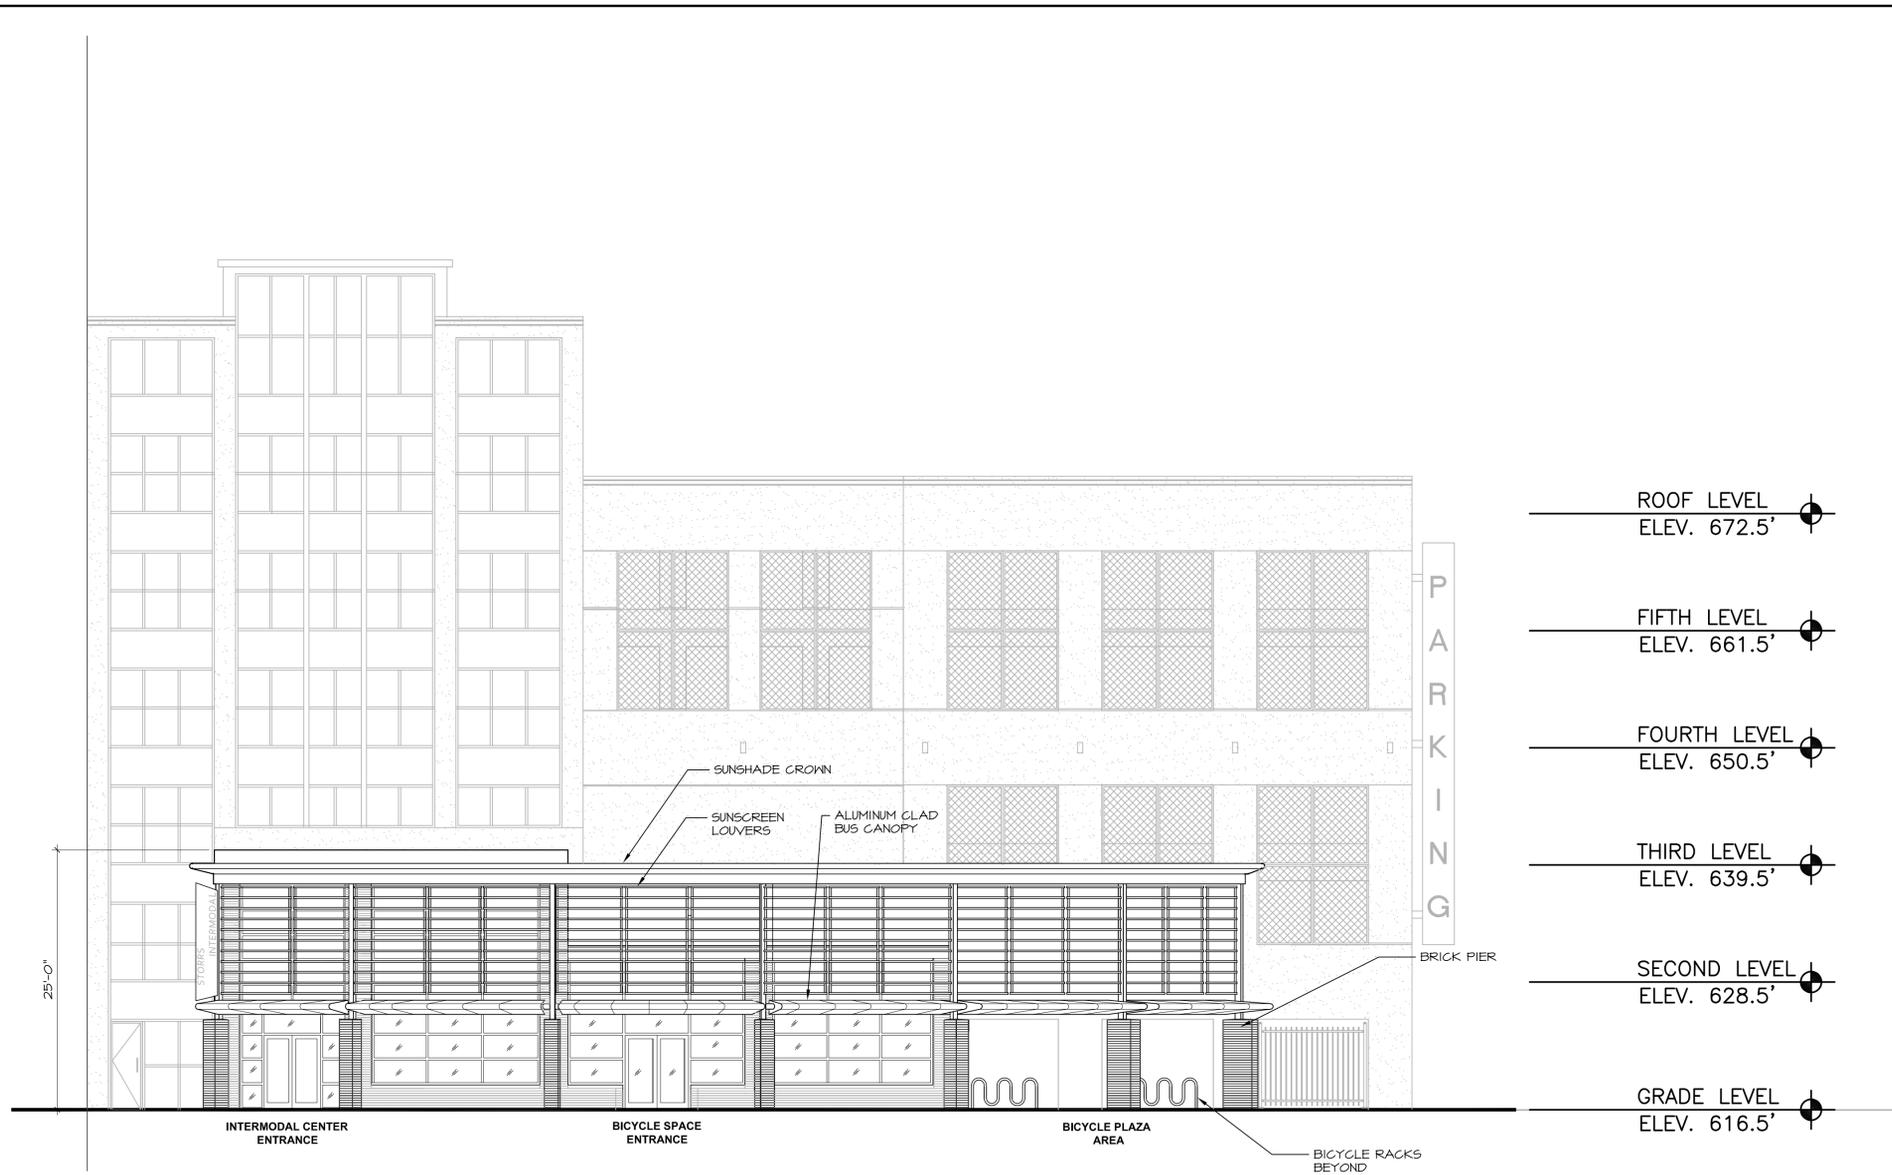

1 SOUTH ELEVATION  
A-3 1/8"=1'-0"