

STORRS CENTER
INTERMODAL CENTER
& TRANSIT PATHWAYS
MANSFIELD, CT

CLIENT:
TOWN OF MANSFIELD
4 SOUTH EAGLEVILLE ROAD
STORRS, CT 06268
860-429-3332

IN ASSOCIATION WITH:
MANSFIELD DOWNTOWN PARTNERSHIP
1244 STORRS ROAD
MANSFIELD, CT 06268
860-429-2740
-AND-
STORRS ALLIANCE (LELAND ALLIANCE)
233 ROUTE 17
TUXEDO PARK, NY 10987
845-351-2900

PROJECT TEAM:

SIGNAGE
ALEXANDER ISLEY, INC
9 BROOKSIDE PLACE
REDDING, CT 06896
203-544-9692

ITS/TRANSIT:
BETA GROUP, INC.
750 OLD MAIN STREET
ROCKY HILL, CT 06067
860-513-1503

MECH/ELECT/PLUMB
ARCHITECTURAL ENGINEERS
77 SUMMERS STREET #500
BOSTON, MA 02110
617-542-0810

STRUCTURAL
DIVERSIFIED TECHNOLOGIES
2321 WHITNEY AVENUE #201
HAMDEN, CT 06518
203-239-4200

CIVIL/SITE/LANDSCAPE:
BL COMPANIES
355 RESEARCH PARKWAY
MERIDEN, CT 06450
203-6330-1406

EXECUTIVE ARCHITECT/PLANNER:

GREGG WIES & GARDNER ARCHITECTS
LIMITED LIABILITY COMPANY
151 EAST STREET NEW HAVEN, CT 06511
T: 203-468-1967 F: 203-468-8662
www.GWArchitects.com

These drawings and specifications are instruments of professional services and shall remain the property of the architect. These documents cannot be used in whole or in part for any other parties other than as properly authorized by contract without the specific written authorization of Gregg Wies & Gardner Architects LLC

© 2008 Gregg Wies & Gardner Architects LLC

JOB NUMBER: 1014 SHEET OF

DRAWN BY:

CHECKED BY:

DATE OF ORIGINAL: 15 APRIL 2011


PHASE:

REVISED:


SCALE: AS NOTED

SECOND & THIRD
FLOOR PLAN

A-2

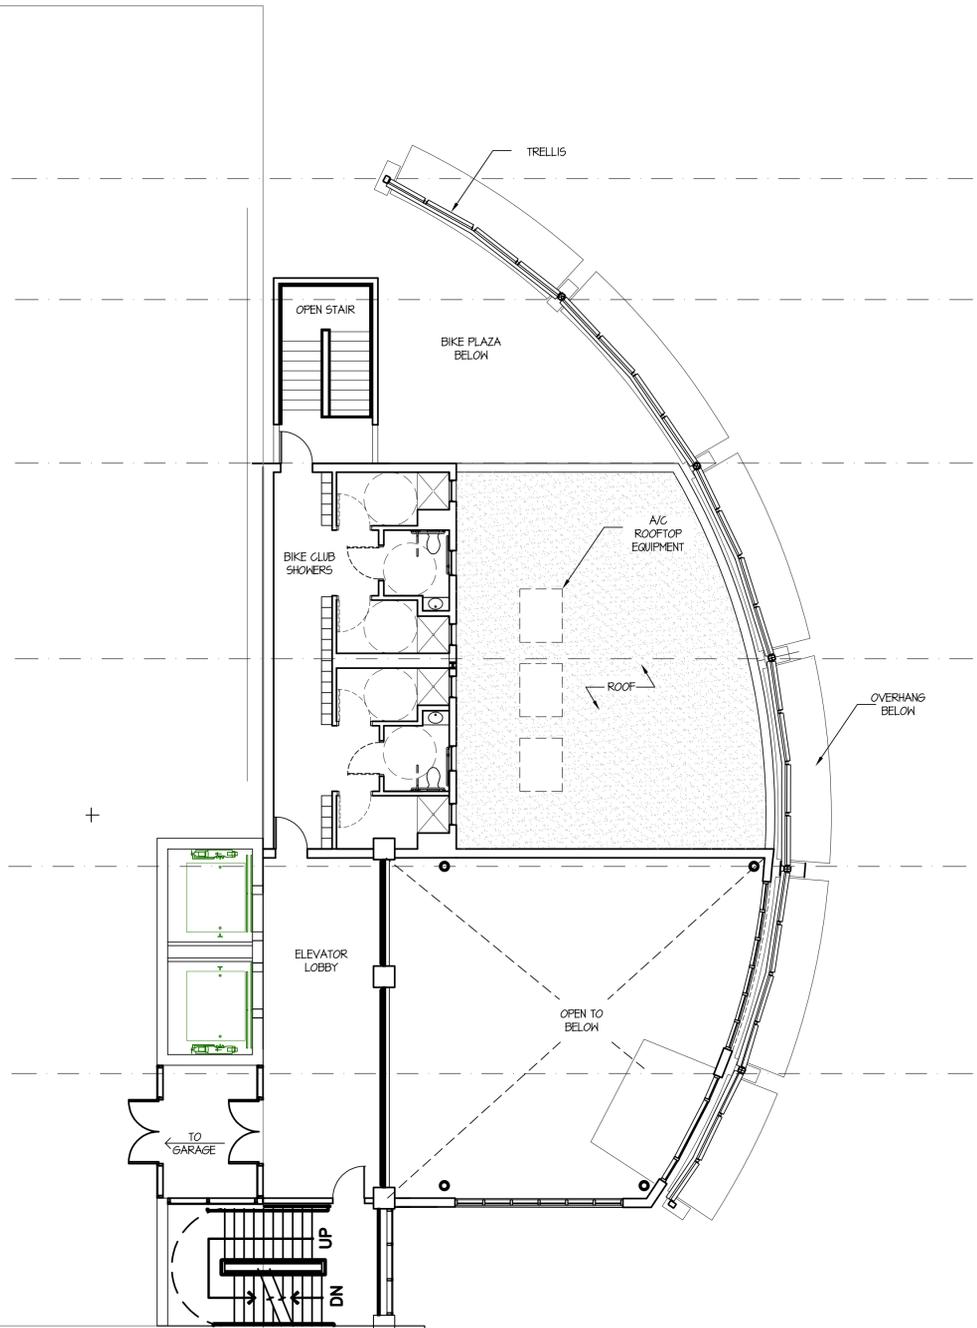

1 SECOND FLOOR PLAN
A-2 1/8"=1'-0"

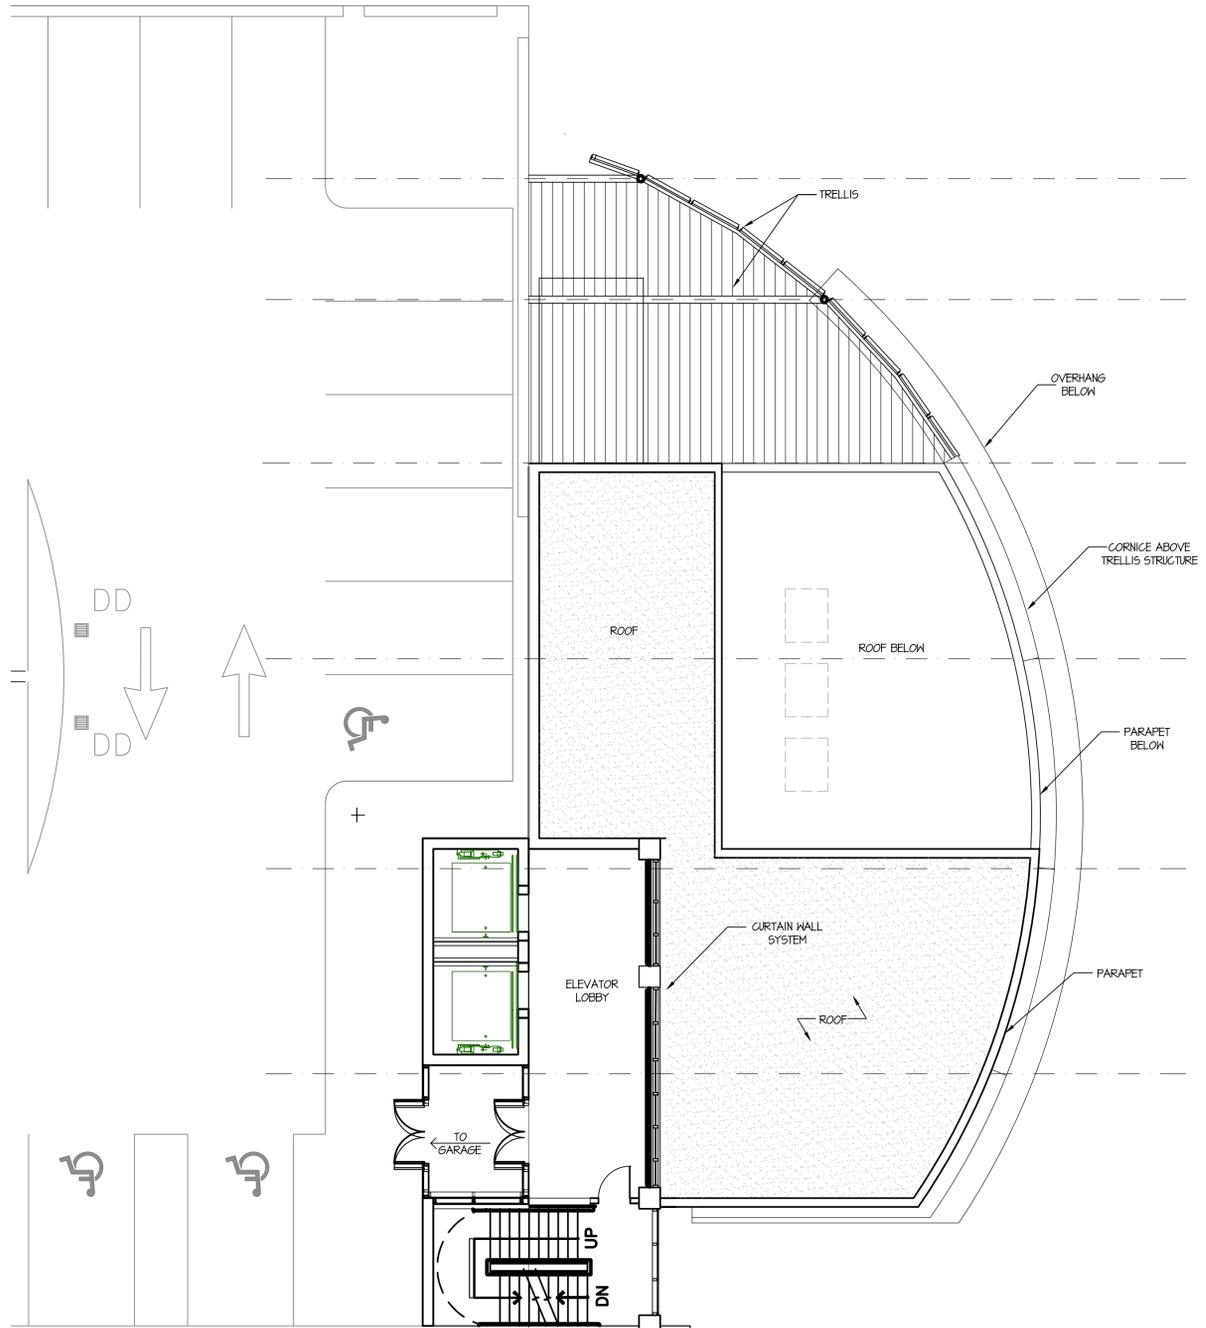

2 ROOF PLAN
A-2 1/8"=1'-0"