




APPROVED  
PARKING AREA SITE PLAN  
MAY - 8 2012  
TOWN OF MANSFIELD  
HOUSING INSPECTION

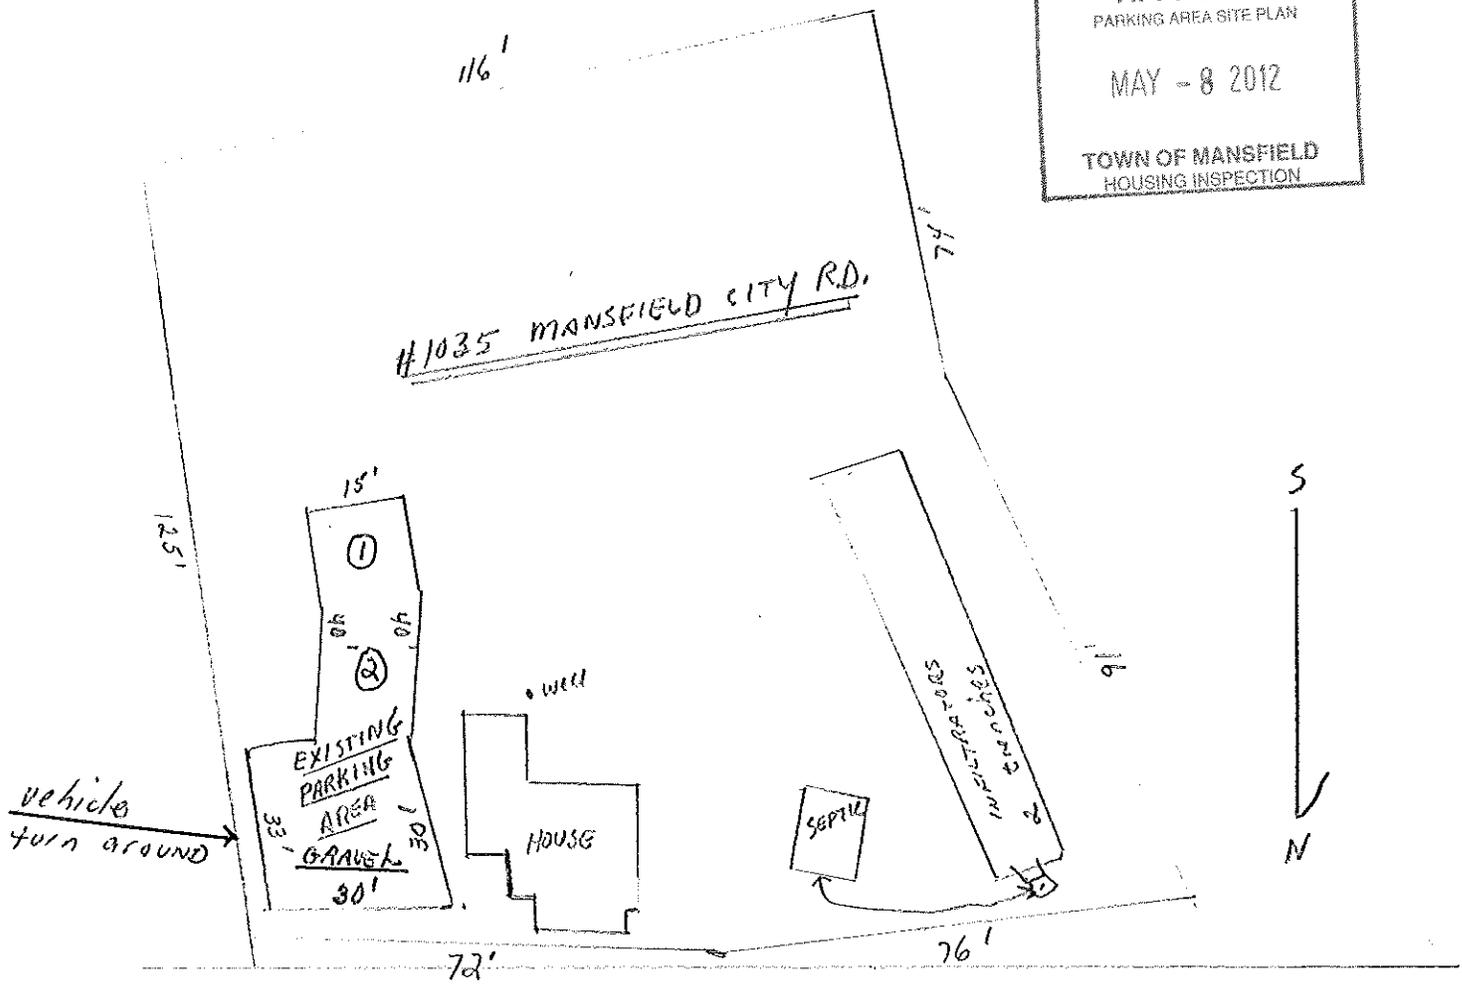

#1035 MANSFIELD CITY RD.

MANSFIELD CITY ROAD

# 1035

SCALE APPROXIMATELY 1" = 30'