


93 MEADOWBROOK LANE
EXIST'G PARKING AREA
FAN, 2015
SCALE: 1" = 20'

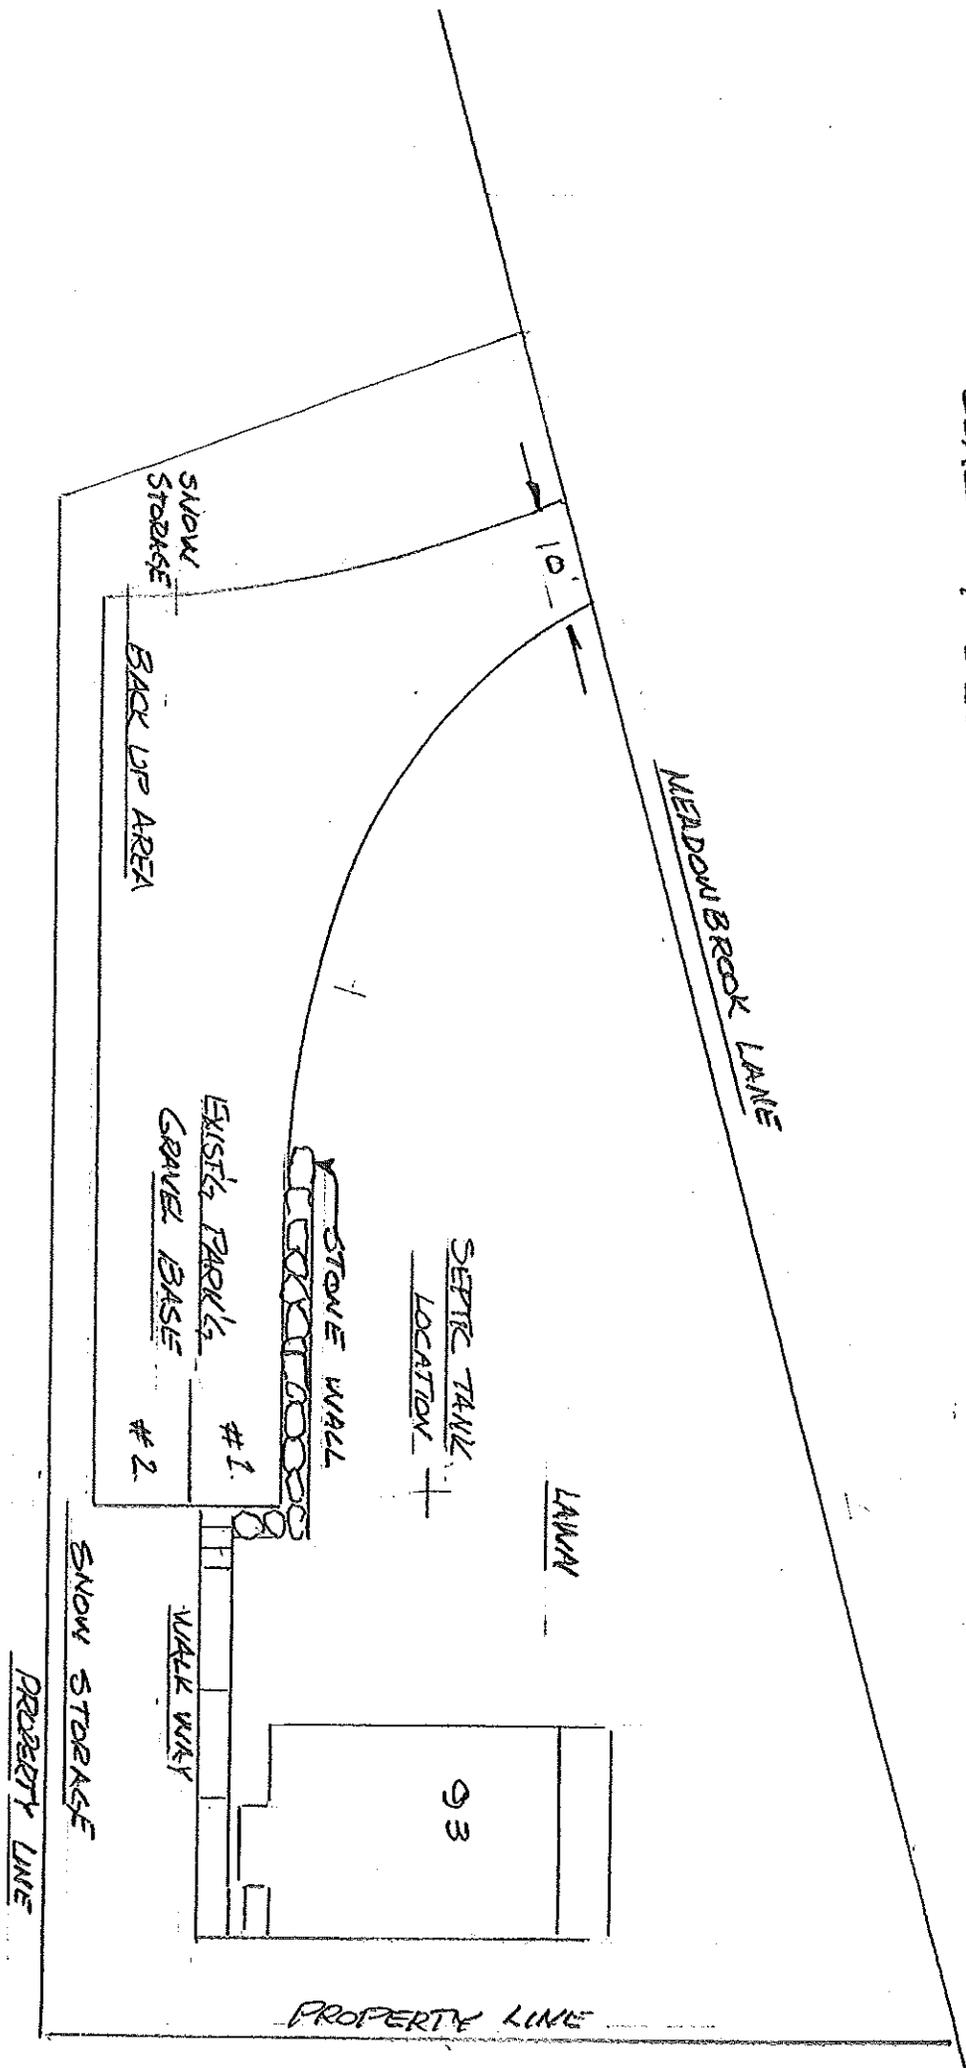

PARKING AND SITE PLAN
FEB 10 2015
TOWN OF WILMINGTON