




SECTION A-A (LOOKING WEST TOWARD STORRS ROAD)
SC: 1/16" = 1'-0"

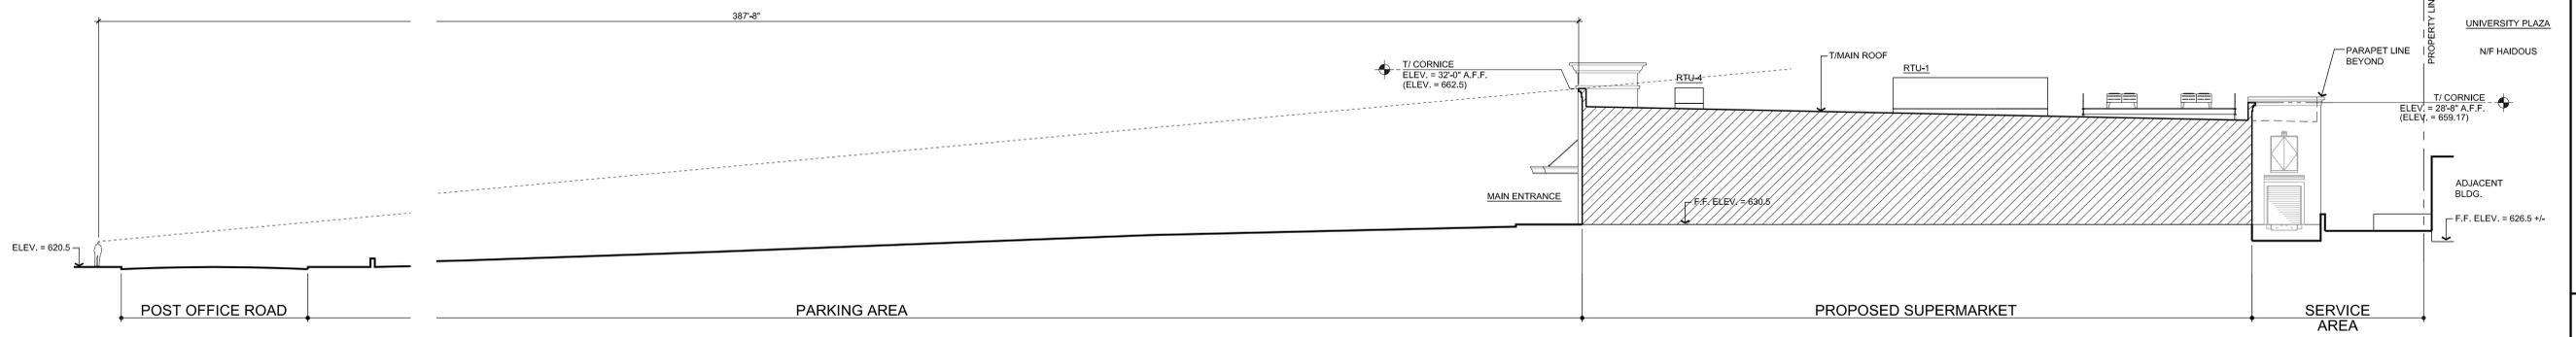

SECTION B-B (LOOKING WEST TOWARD STORRS ROAD)
SC: 1/16" = 1'-0"

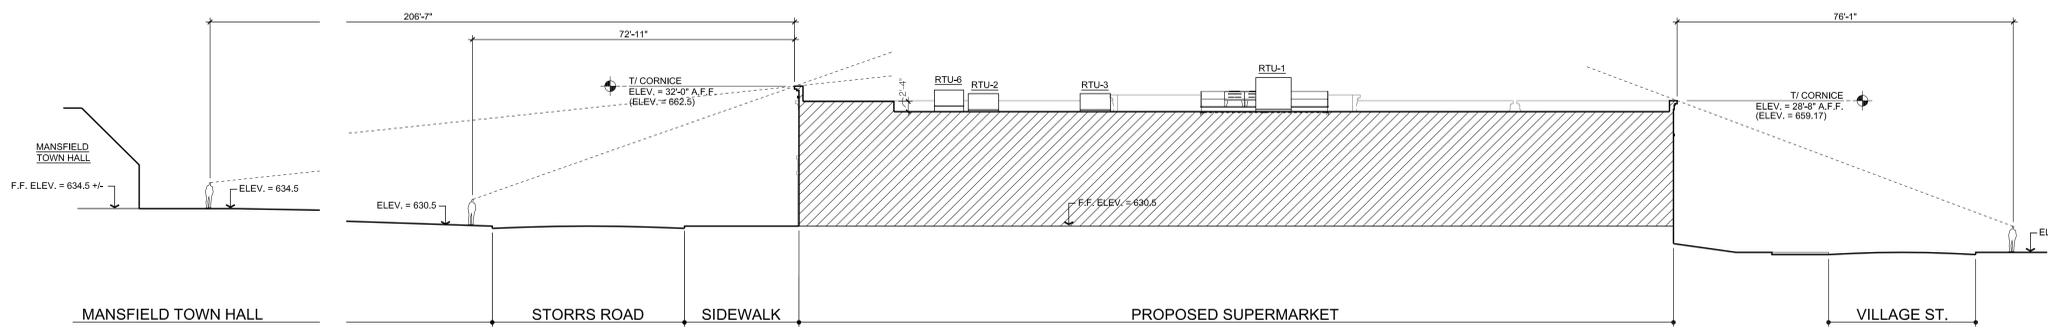

SECTION C-C (LOOKING NORTH)
SC: 1/16" = 1'-0"

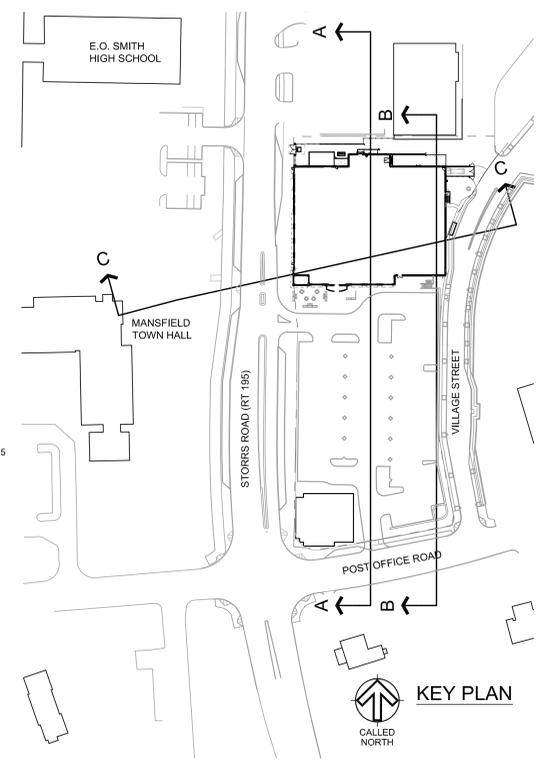

Copyright © 2013
PEPIN Associates
architects • engineers
These Documents have been prepared specifically for this project. Reproduction is prohibited without the approval of the Architect or Engineer.

PEPIN Associates
architects • engineers

4 Barnard Lane
Bloomfield, Connecticut 06002
860.243.1471
FAX: 860.286.8290

certification:

project - location:
Price Chopper
STORE #243
at
Storrs Center
Storrs Rd. & Village St.
Mansfield, CT

sheet title:
SIGHT LINE SECTIONS

sheet number:
SIGHT1

project number: 1224