



**PROTECTIVE POST (BOLLARD) DETAIL**

N.T.S. BLSE-005

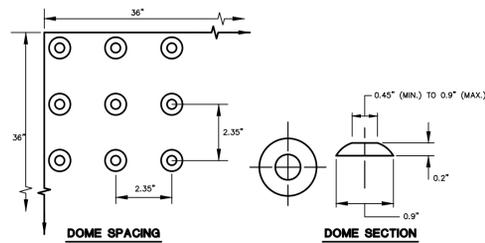


**DETECTABLE WARNING**

N.T.S.

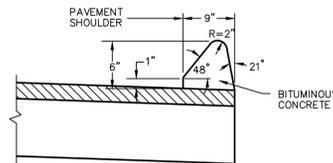


**BITUMINOUS CONCRETE CURB**

N.T.S.

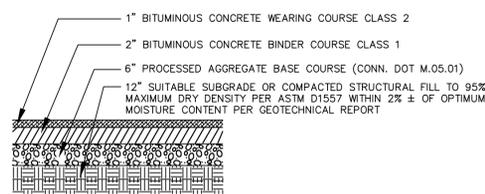


**STANDARD DUTY BITUMINOUS CONCRETE PAVEMENT**


N.T.S.

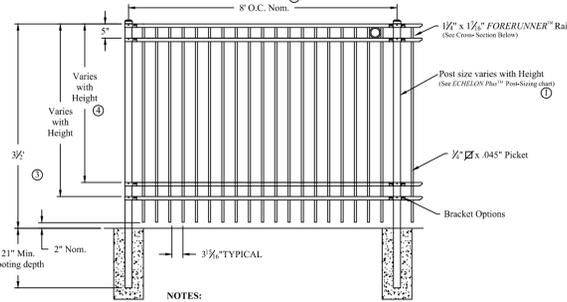


- NOTES:
- 1) Post size depends on fence height and wind loads. See ECHOLON Plus or post sizing chart.
  - 2) Panels also available for 6' on center post spacing.
  - 3) Additional heights available on request.
  - 4) Fourth rail optional.

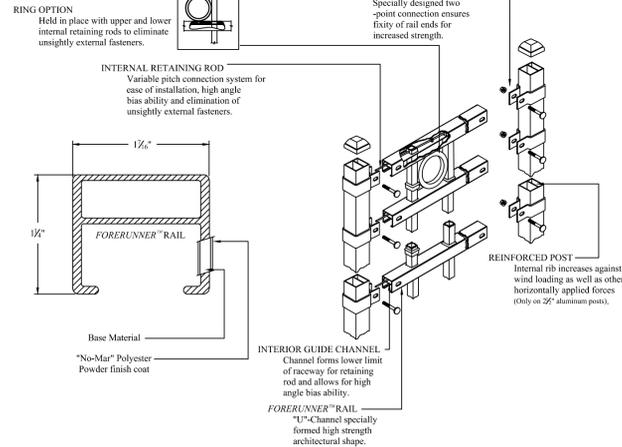

**METAL DECORATIVE FENCE DETAIL**

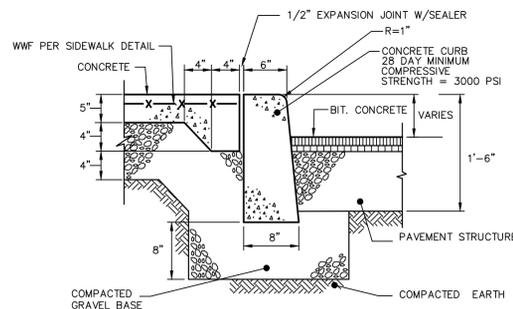


**CONCRETE CURB AND WALK DETAIL**

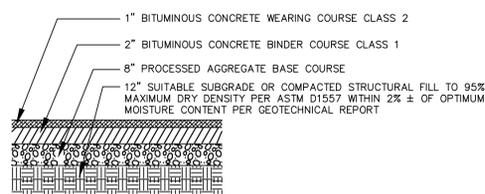


**HEAVY DUTY BITUMINOUS CONCRETE PAVEMENT**

N.T.S.

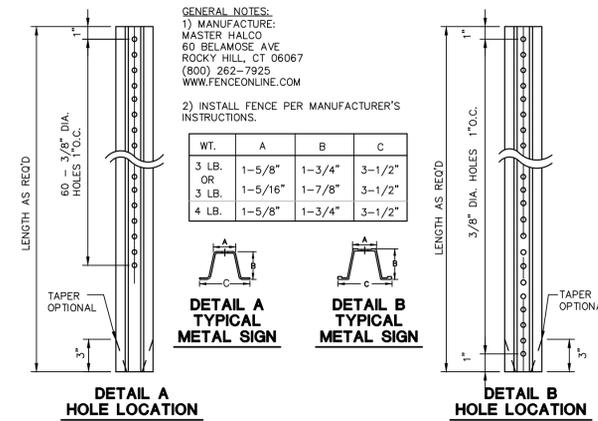


**TYPICAL METAL SIGN POSTS**

N.T.S. BLSO-001

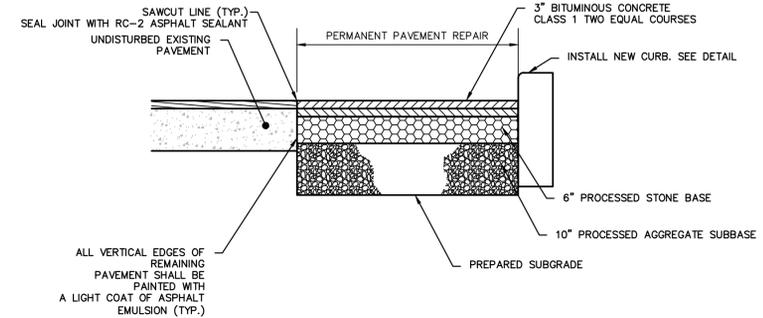


**MUNICIPAL PERMANENT PAVEMENT REPAIR DETAIL**

NTS

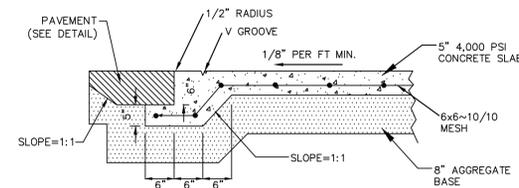

**FLUSH CURB DETAIL**

NTS

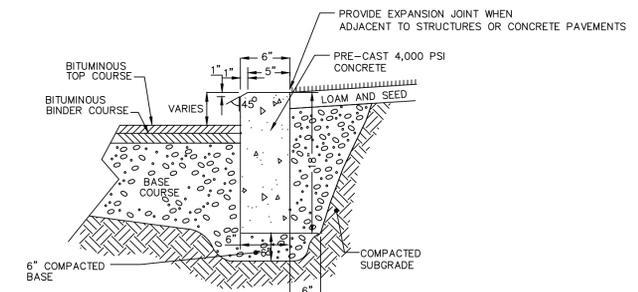

- NOTE:
1. CONCRETE SHALL BE 4000 PSI.
  2. ALL RADII 50" AND SMALLER TO BE CONSTRUCTED USING CURVED SECTIONS.

PRECAST

**CONCRETE CURB**

NTS



ARCHITECTURE  
ENGINEERING  
ENVIRONMENTAL  
LAND SURVEYING

355 Research Parkway  
Meriden, CT 06450  
(203) 630-1406  
(203) 630-2615 Fax

STORRS CENTER - PHASE 1C  
STORRS ROAD (ROUTE 195)  
STORRS-MANSFIELD, CONNECTICUT

PROGRESS PRINT  
NOT FOR CONSTRUCTION

Revisions  
No. Date Desc.

Designed J.J.U.  
Drawn N.G.Y.  
Checked  
Approved  
Scale AS SHOWN  
Project No. 03C667A0  
Date 03/15/2013  
CAD File: DN03C667A001

Title  
**SITE DETAILS**

Sheet No.

DN-1