


DRIVEWAY PLAN 44 BIRCH RD MANSFIELD, CT

SUBMITTED BY: MARTY SCHERTZER - OWNER

12/16/2010

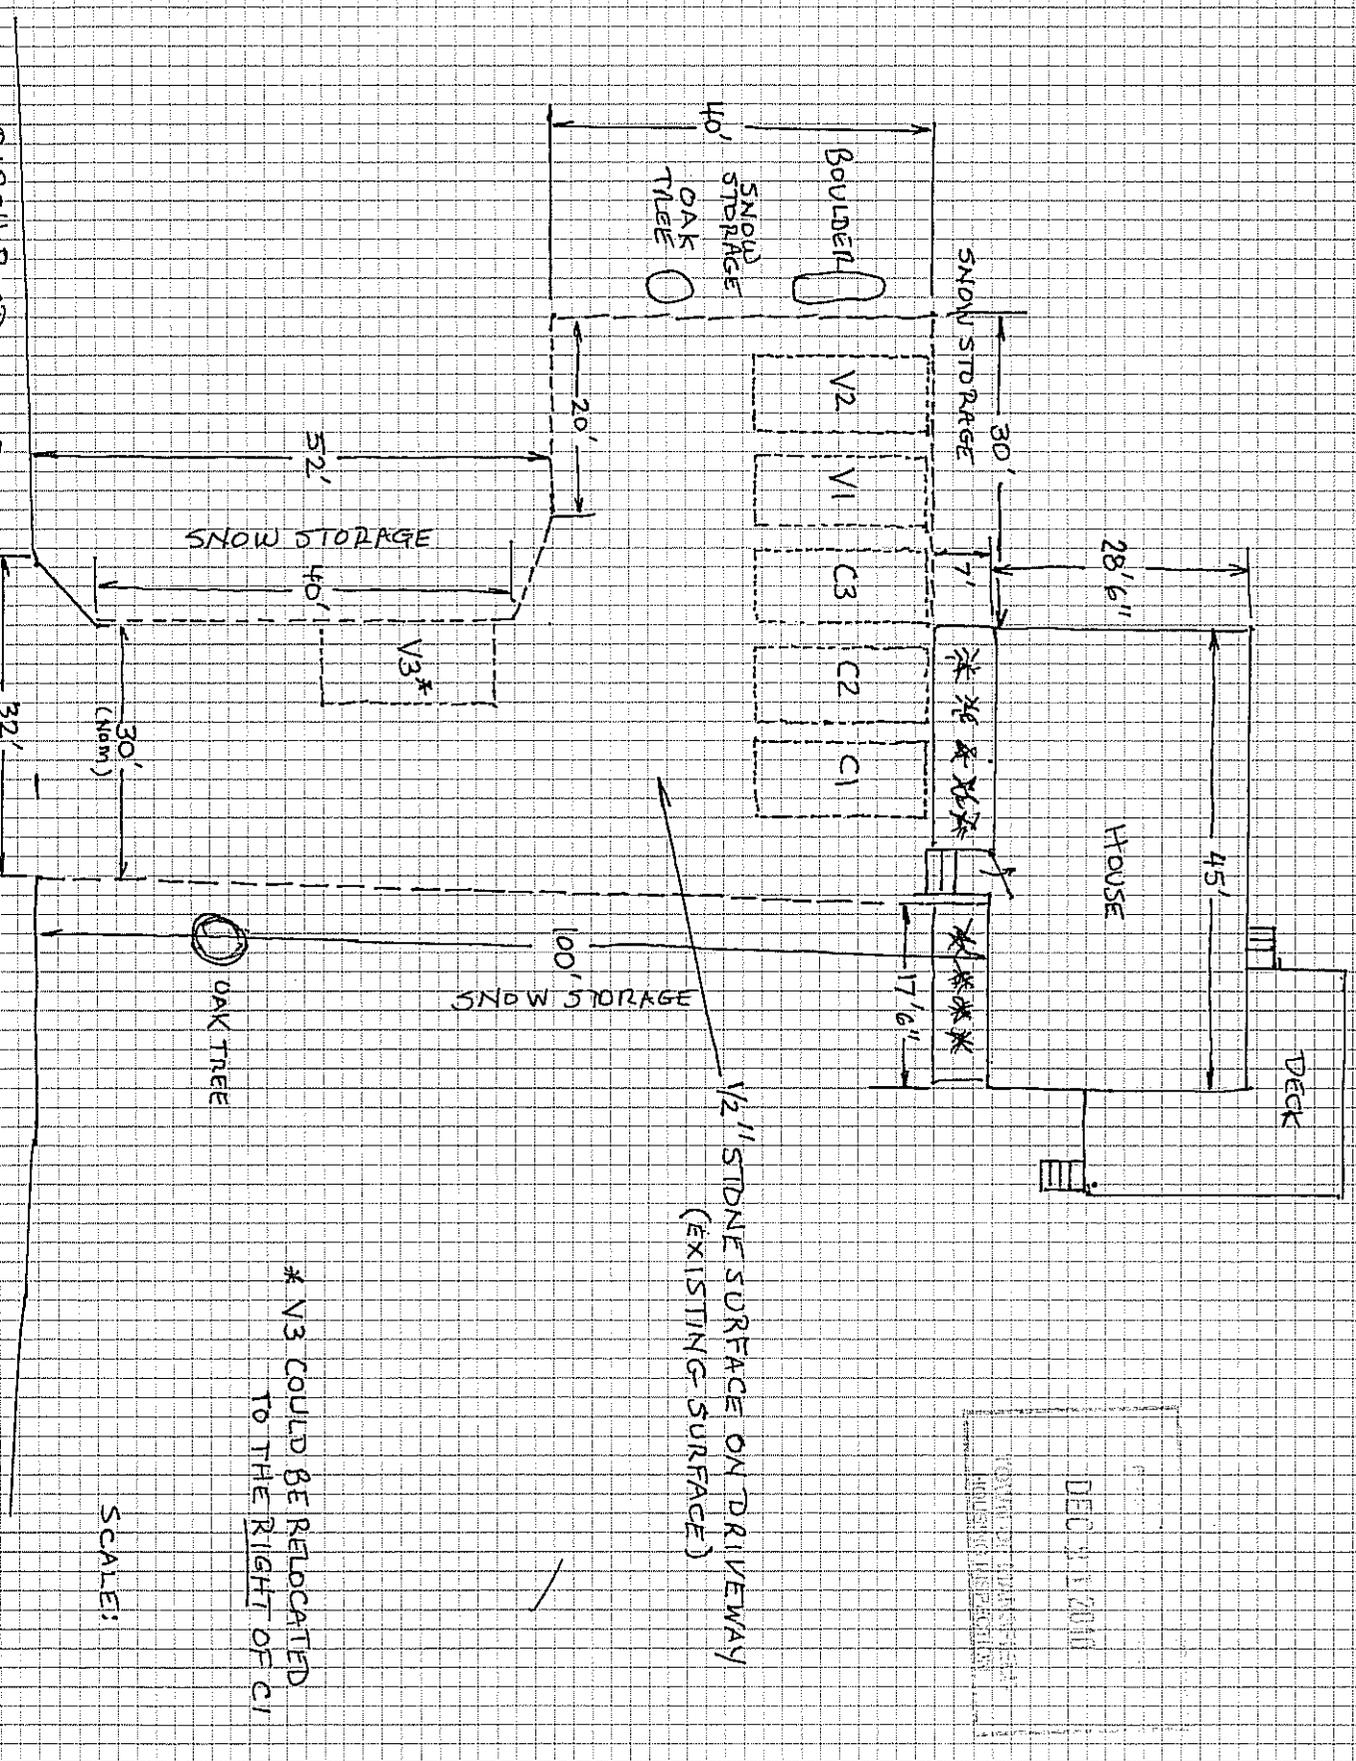

1/2" STONE SURFACE ON DRIVEWAY
(EXISTING SURFACE)

* N3 COULD BE RELOCATED
TO THE RIGHT OF C1

SCALE:

COMPUTER GENERATED
ANSI/ISO PLOT