


APPROVED
PARKING AREA SITE PLAN
OCT - 4 2011
TOWN OF MANSFIELD
HOUSING INSPECTION

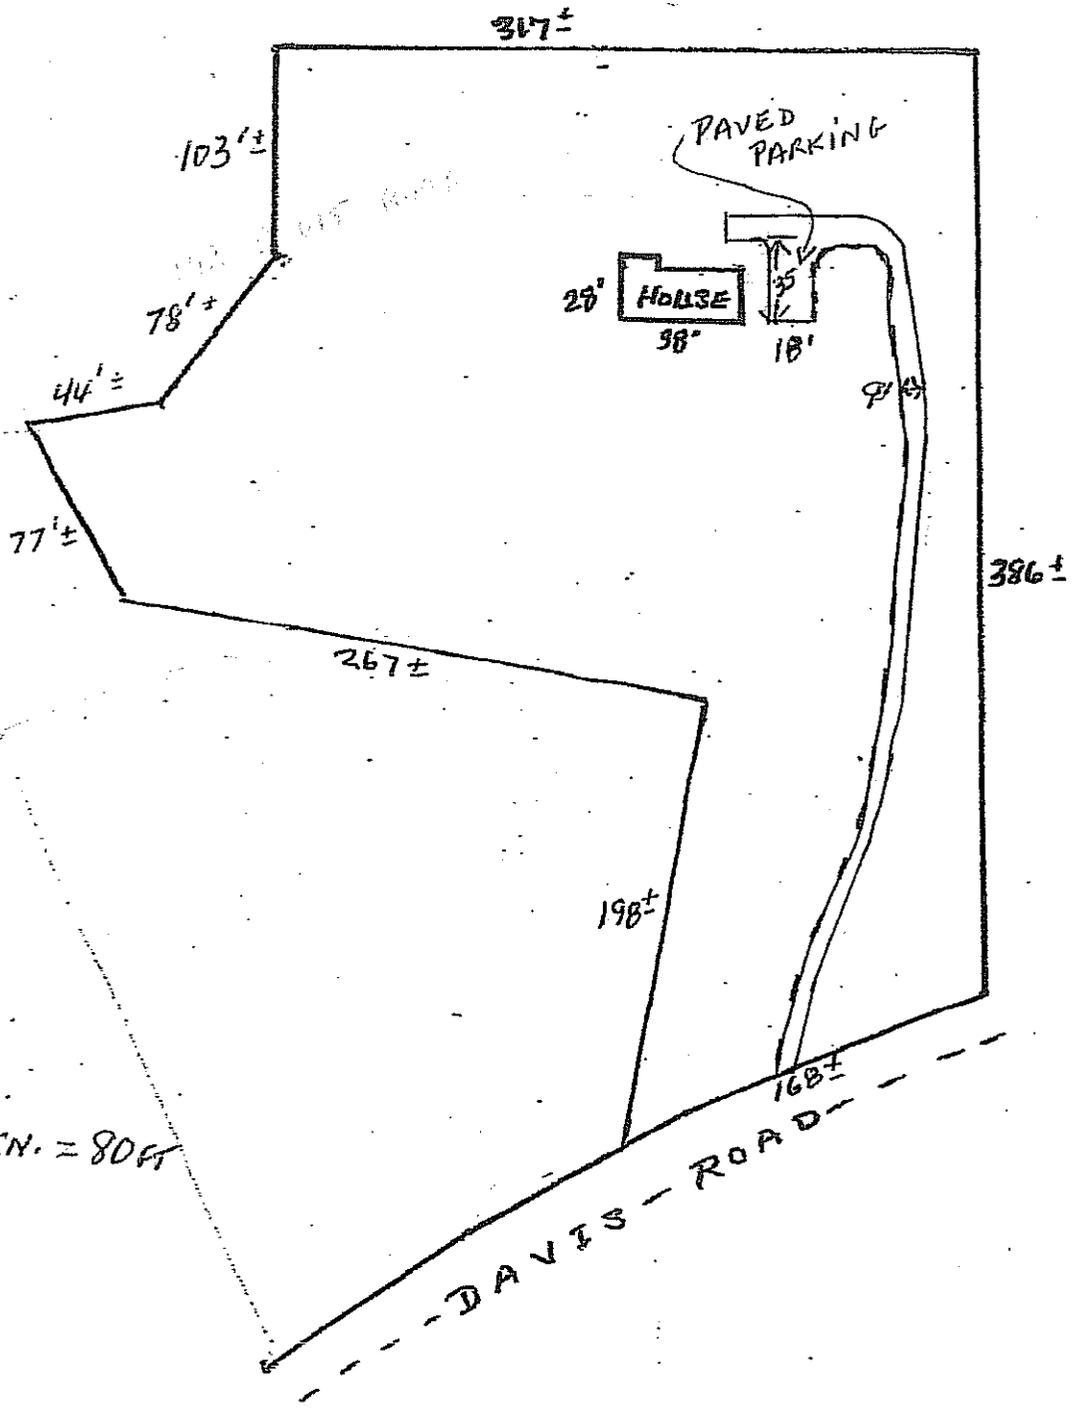

SCALE: 1 IN. = 80 FT

192 DAVIS ROAD