


65' LYNWOOD RD.
STAIRS, C/F.
SCALE 1/2" = 10'

⊗ = Parking Spot
X = AZALEAS
⊗ = TREE

PLAN MODIFIED AND APPROVED OVER PHONECALL WITH DAVID DZUREC 5/3/11.

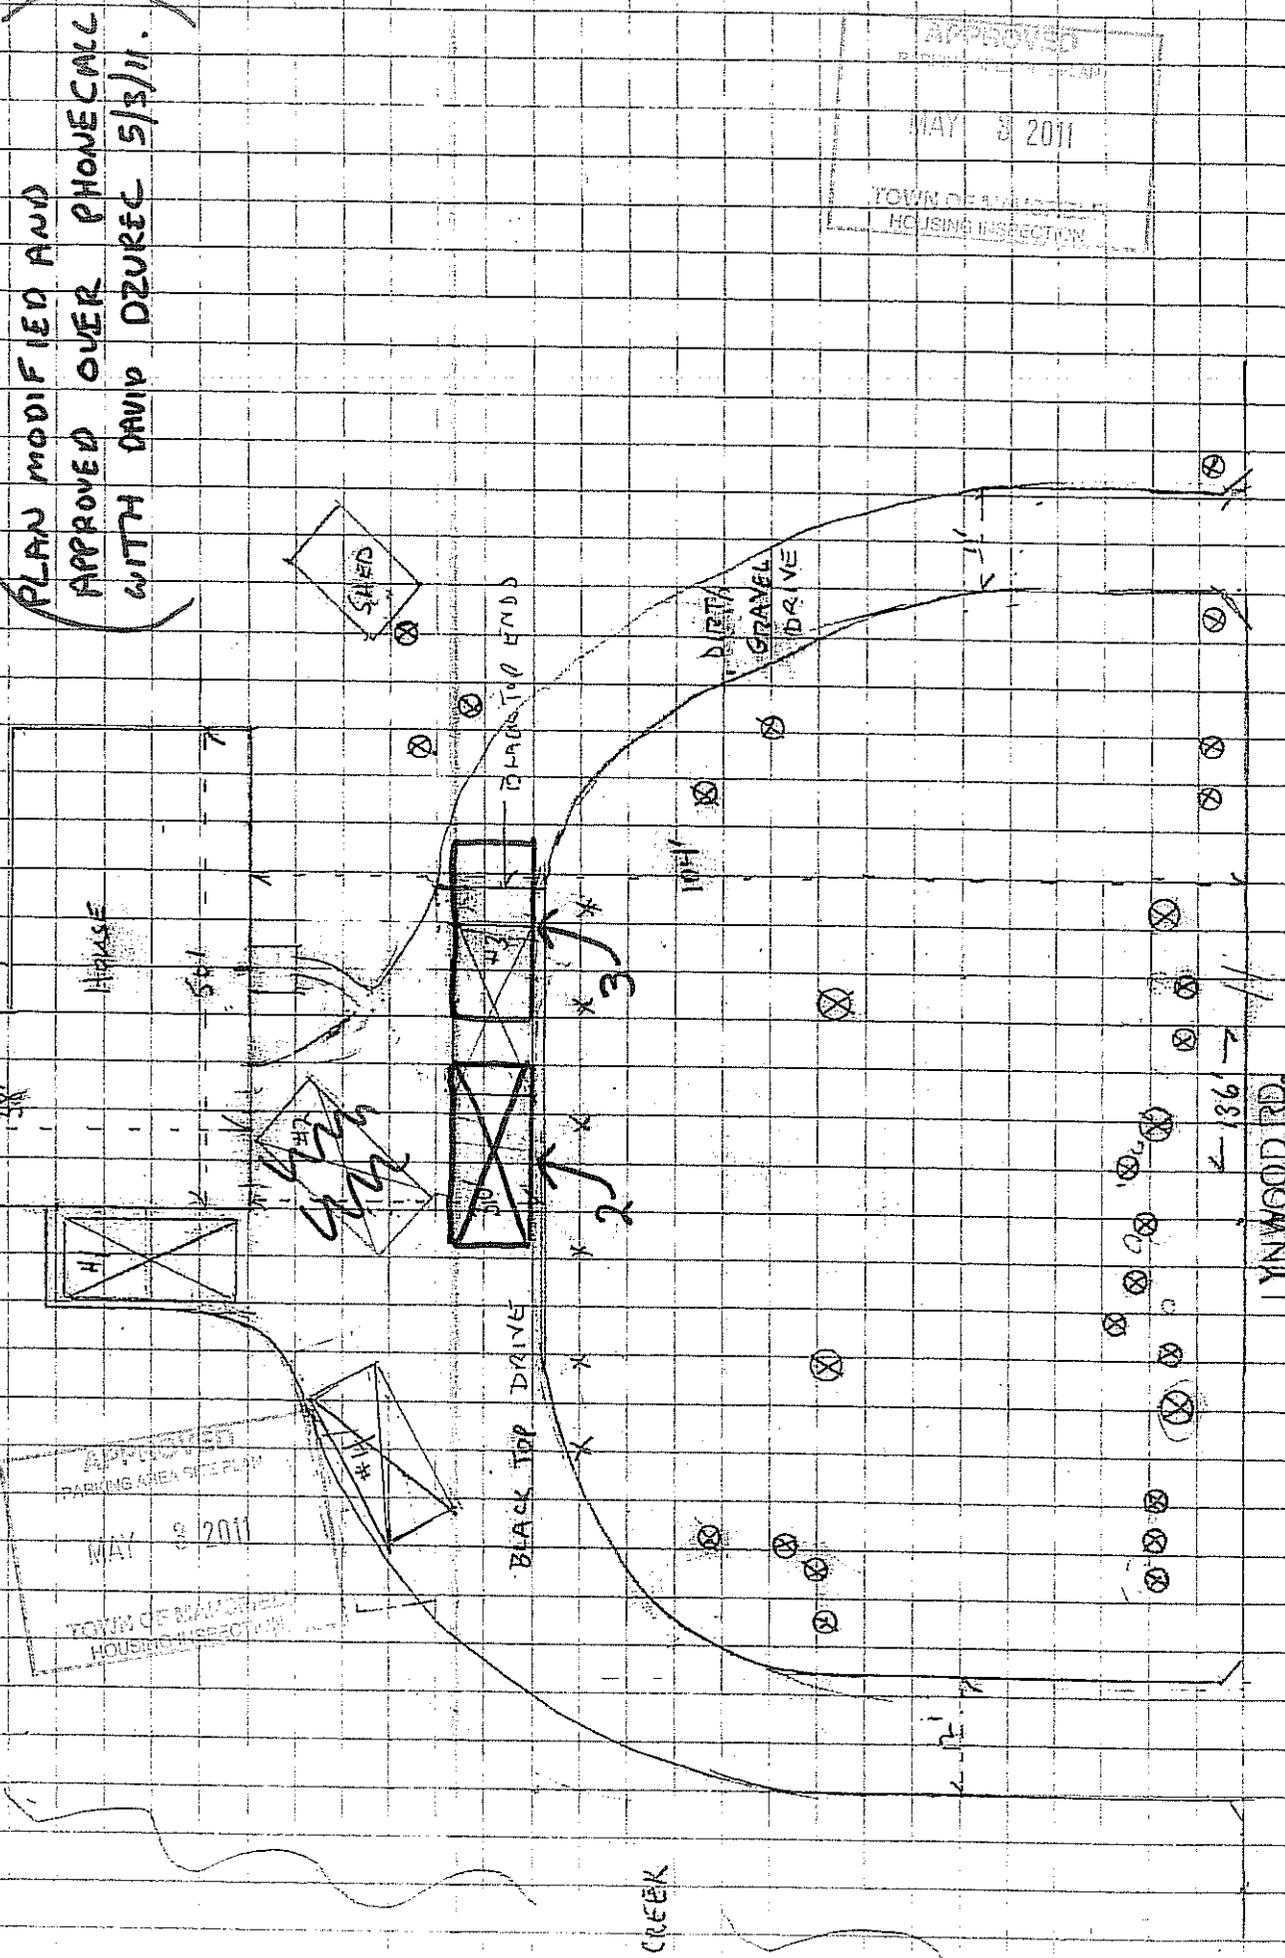

APPROVED
PARKING AREA SITE PLAN
MAY 8 2011
TOWN OF MAUNSELL
HOUSING INSPECTOR

APPROVED
MAY 8 2011
TOWN OF MAUNSELL
HOUSING INSPECTOR