

THE FOLLOWING SECTION IS FOR TOWN OFFICIAL REVIEW & SIGNATURES

PROPERTY LOCATION / STREET ADDRESS

90 MANSHFIELD HOLLOW ROAD

AGENT SECTION

In reviewing and approving any application for a permit, the Town officer shall determine that the following provisions have been met:

- The application is complete and the applicable fee has been paid.
- All applicable regulations have been met or varied by the modification process.
- Modification:** N/A Approved Denied
- Extension:** N/A Granted Denied Expiration Date: _____ / _____ / _____

OTHER APPROVALS REQUIRED

To demonstrate that the proposal complies with local Inland Wetlands, Health District and Public Works requirement, the following approvals may be required and any conditions of approval shall be incorporated into the permit:

****MUST NOTIFY HEALTH DIRECTOR IF CUTTING OR FILL IS 12" OR GREATER****

DIRECTOR OF HEALTH	DATE	COMMENTS
INLAND WETLAND AGENT	DATE	COMMENTS
DIRECTOR OF PUBLIC WORKS	DATE	COMMENTS

FINAL ACTION FOR PERMIT

Based on the applicant's submissions which are attached to or referenced on this form, the permit has been:

- Approved as submitted.
- Approved with modification or conditions as stated below.
- Denied.


The following comments, condition(s) of approval or reason(s) for denial apply:

BACKING INTO ROAD APPROVED DUE TO LOW TRAFFIC VOLUME.

AUTHORIZED AGENT:	SIGNATURE <i>Bob Tree</i>	DATE 8/2/16
--------------------------	------------------------------	----------------

AUG - 2 2016

APPROVED
Parking Area Site Plan

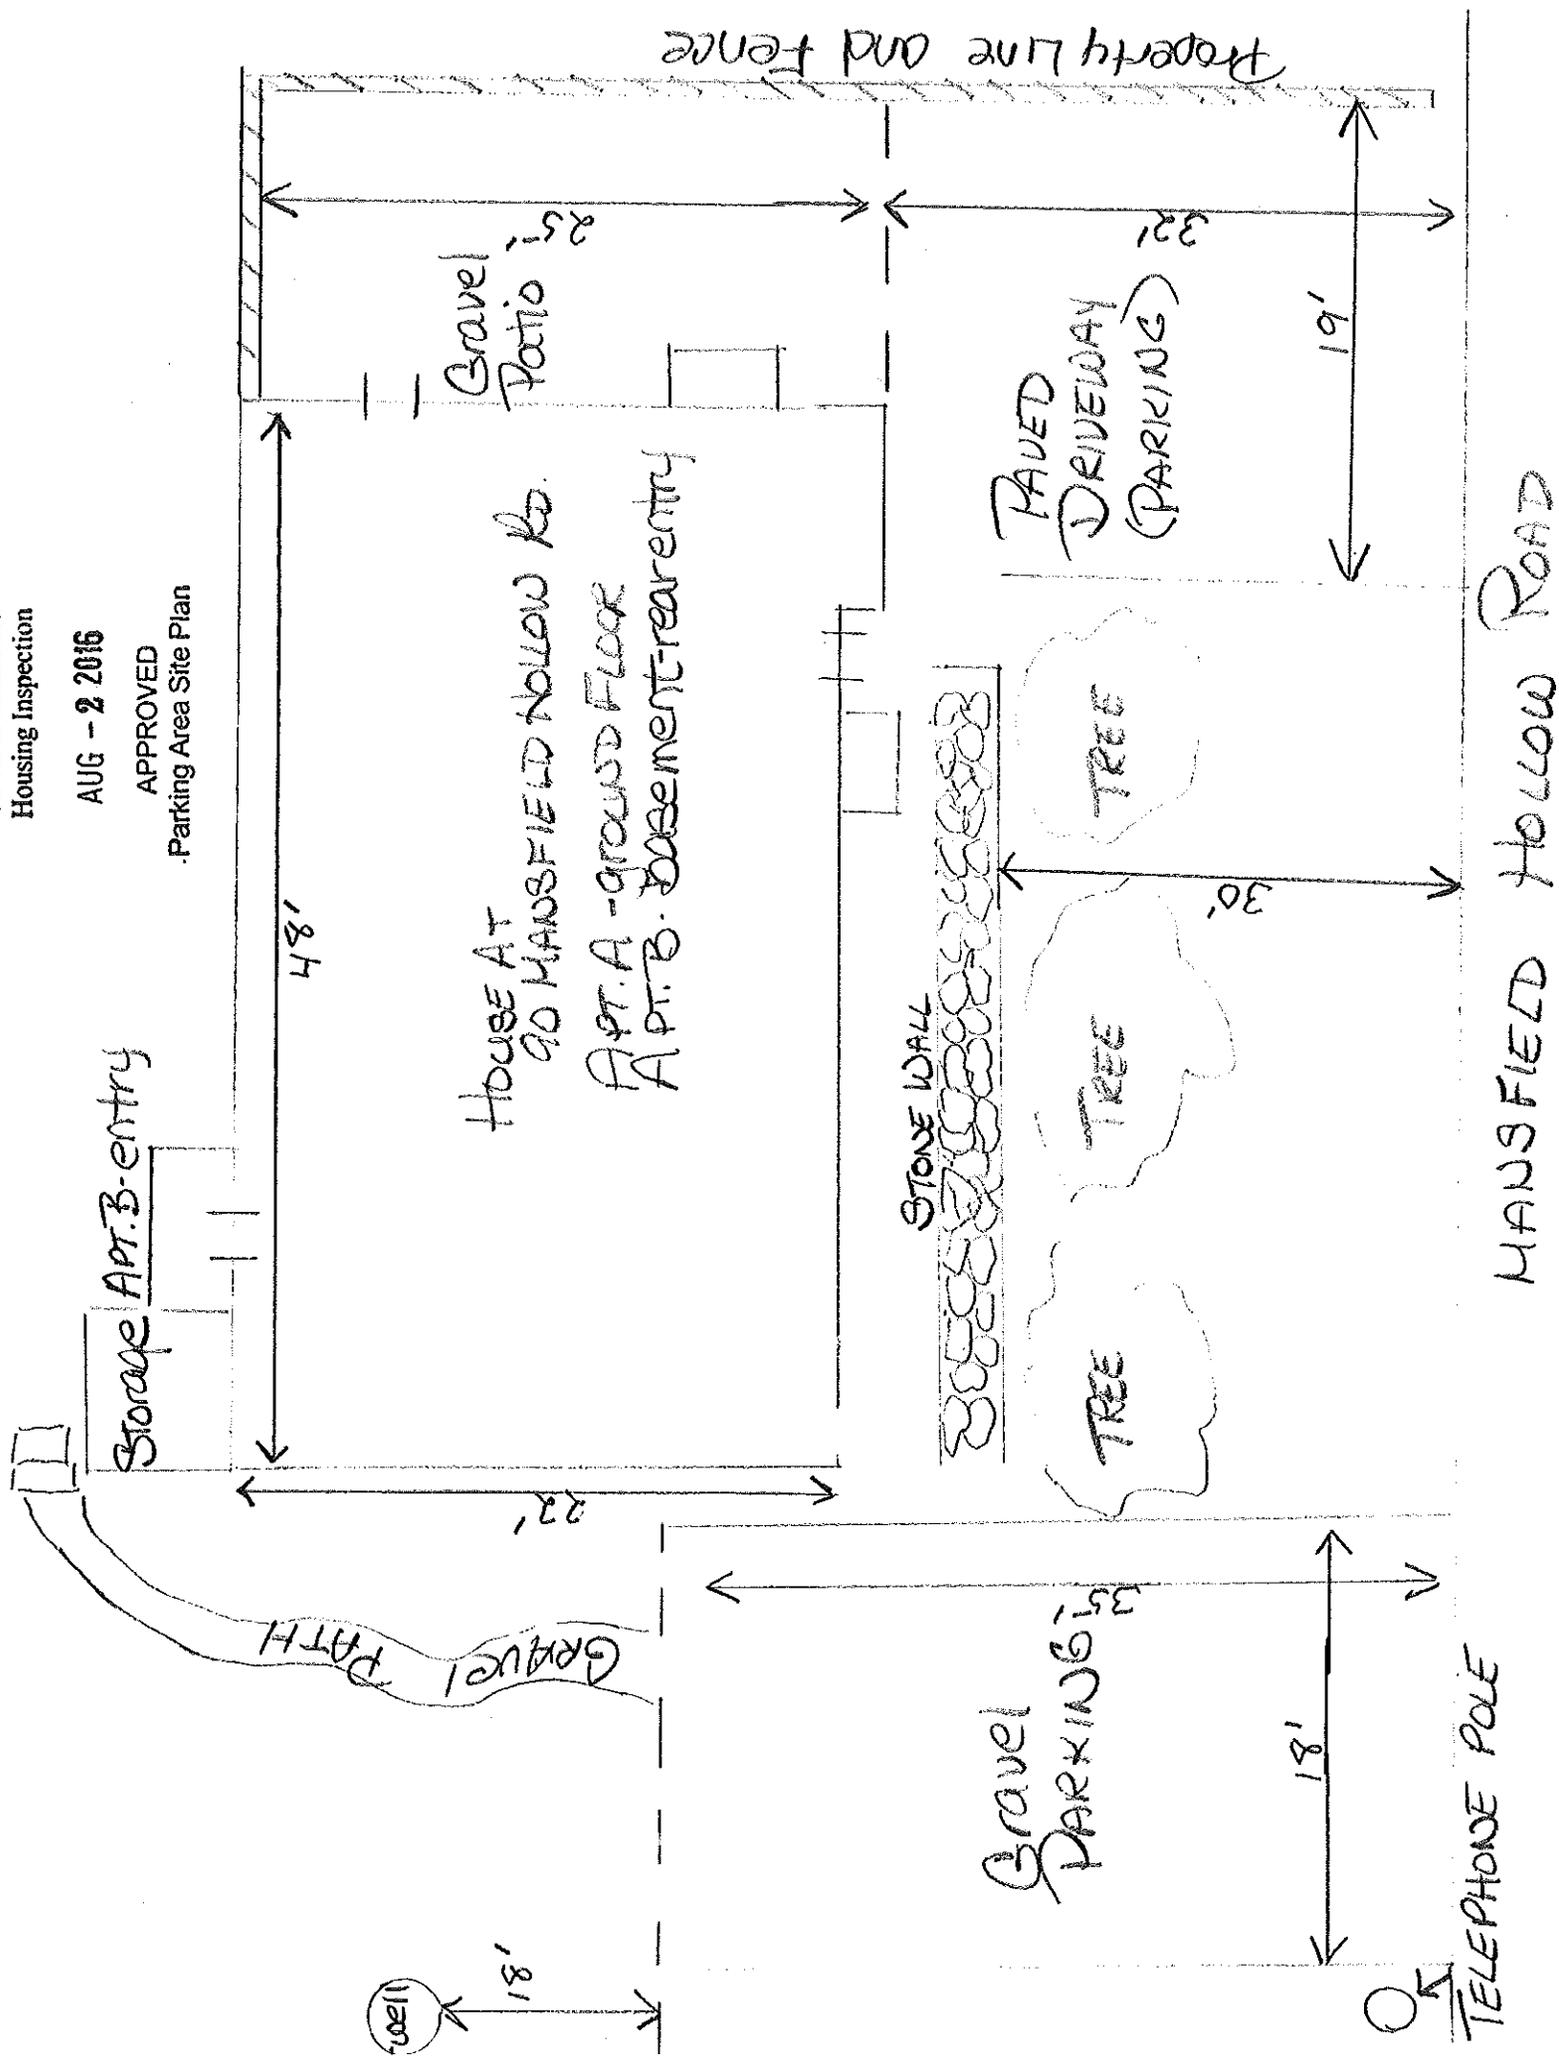

Storage APT. B-ENTRY

HOUSE AT
90 MANSFIELD HOLLOW RD.
APT. A - GROUND FLOOR
APT. B - BASEMENT-RE-ENTRY

Gravel
Patio

STONE WALL

PAVED
DRIVEWAY
(PARKING)

TREE

TREE

TREE


Property Line and Fence

MANSFIELD HOLLOW ROAD

TELEPHONE POLE

GRAVEL PATH

Gravel
PARKING

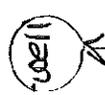

18'

18'

30'

19'

48'

22'