




# 49, 49A, 49B PARKING PLAN

## HOLINKO PROPERTY

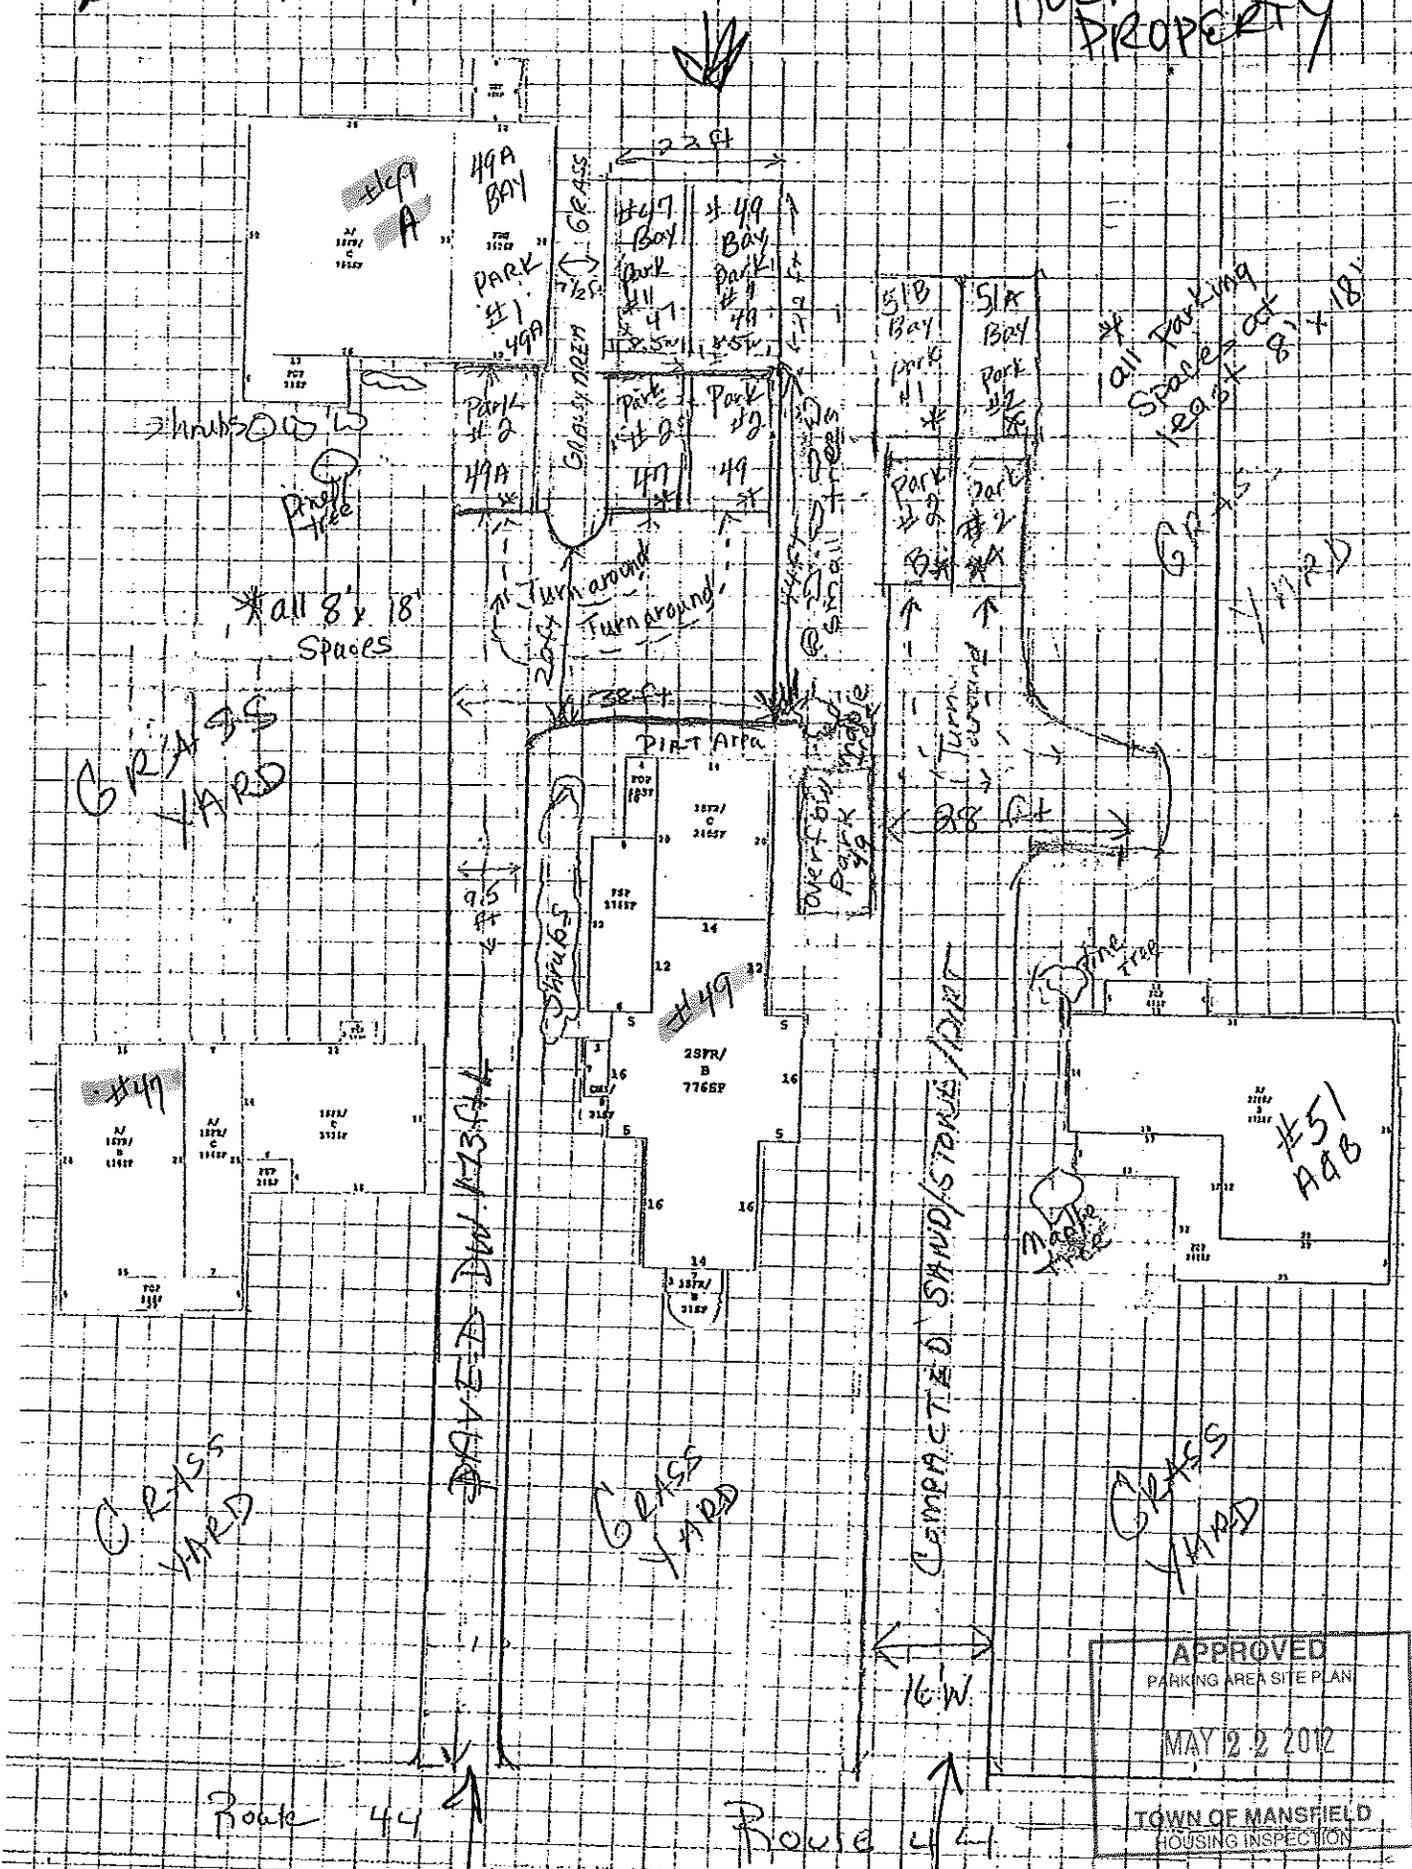

\*all Parking Spaces at least 8' x 18'

\*all 8' x 8' spaces

GRAVEL DRIVEWAY

COMPACTED SAND/STONES/DIRT

APPROVED  
PARKING AREA SITE PLAN  
MAY 22 2012  
TOWN OF MANSFIELD  
HOUSING INSPECTION

Driveway for 51, 49 & 49A

Driveway for 51 A & B